


PIANTA PIANO SESTO Scala 1:100

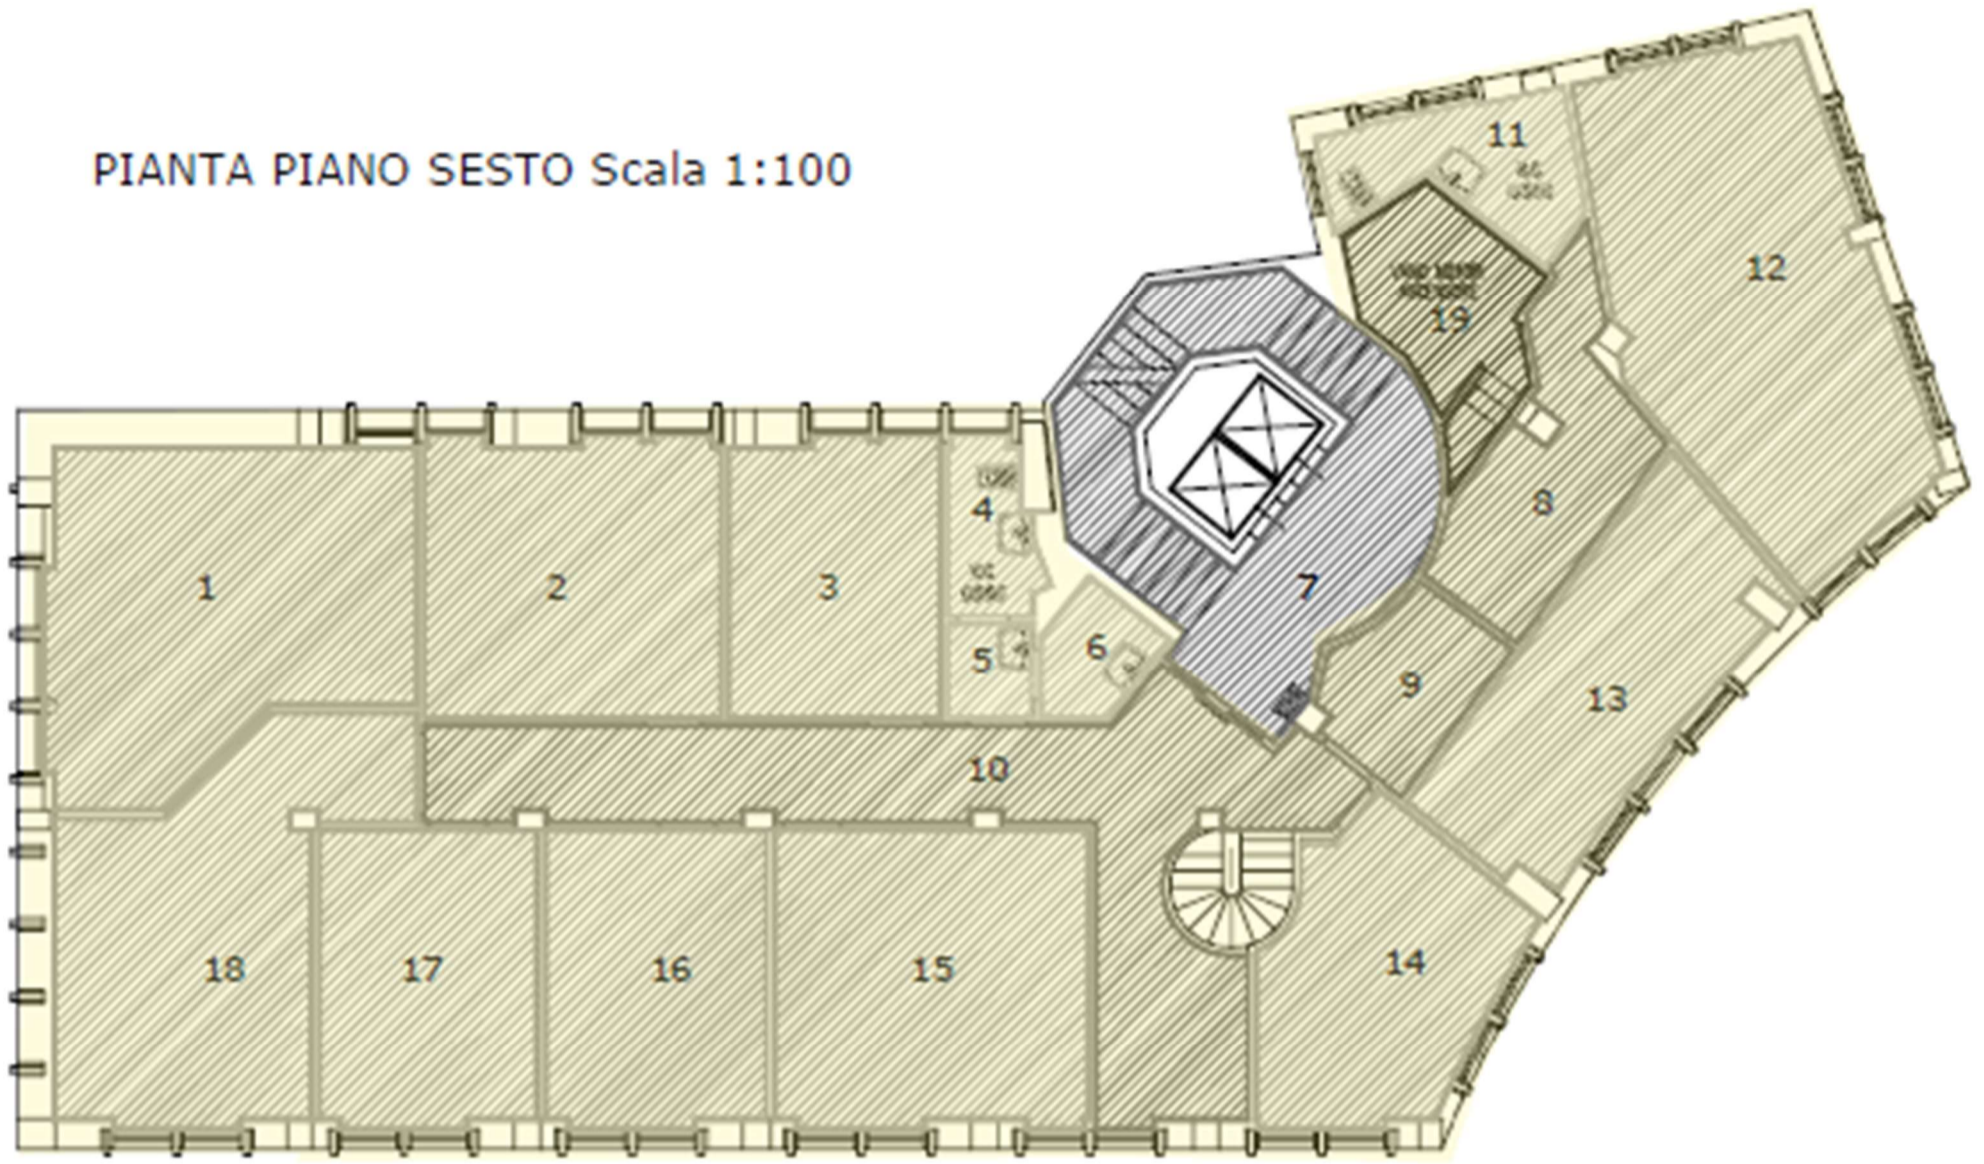

Piano Terra mq. 421,97

Piano Sesto mq. 280,20

TOTALE MQ. 702,17